


Scheda n. 1 Scala 1:200

UNITA':  
896 sub. 169  
903 sub. 175  
904 sub. 129

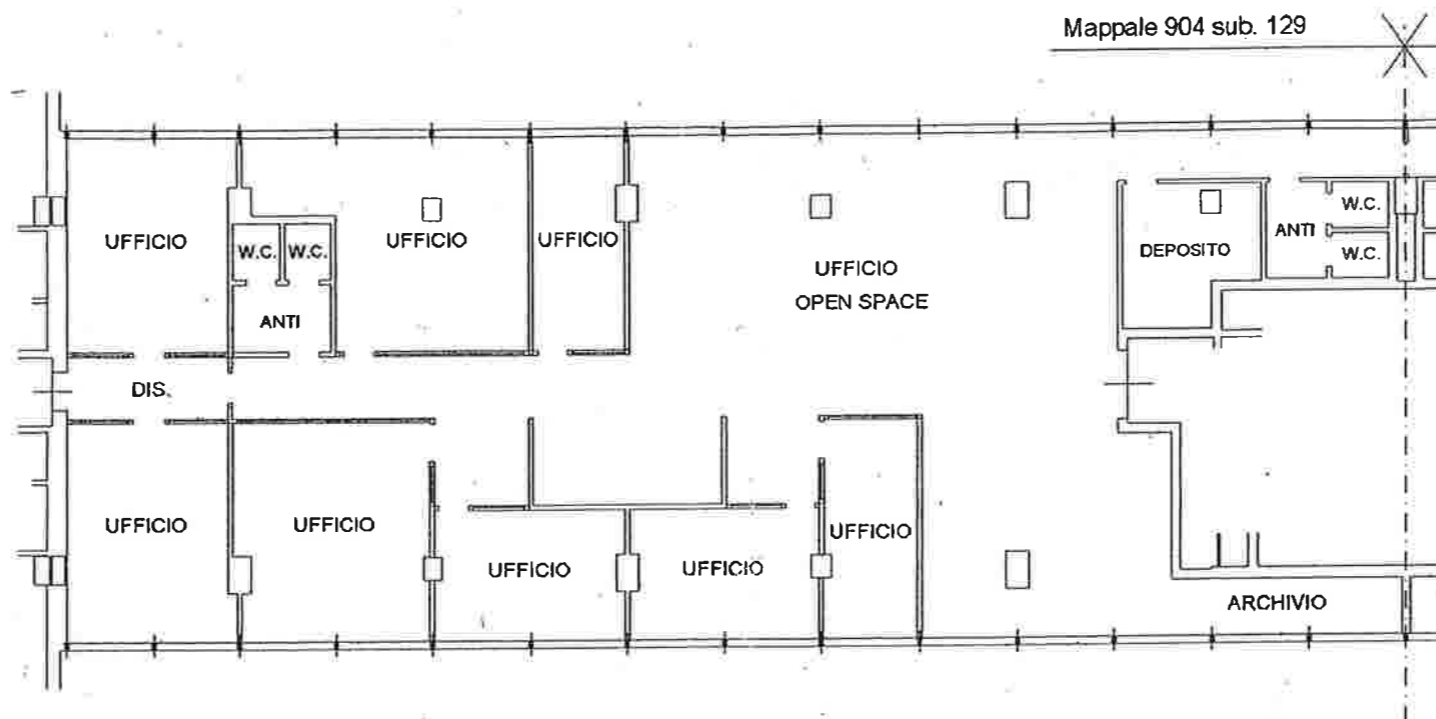

PIANO SECONDO H= 3,00 (Quota + 8,58)

Mappale 904 sub. 129

Mappale 903 sub. 175

Mappale 903 sub. 175

Mappale 896 sub. 169

